


30" Cottonwood

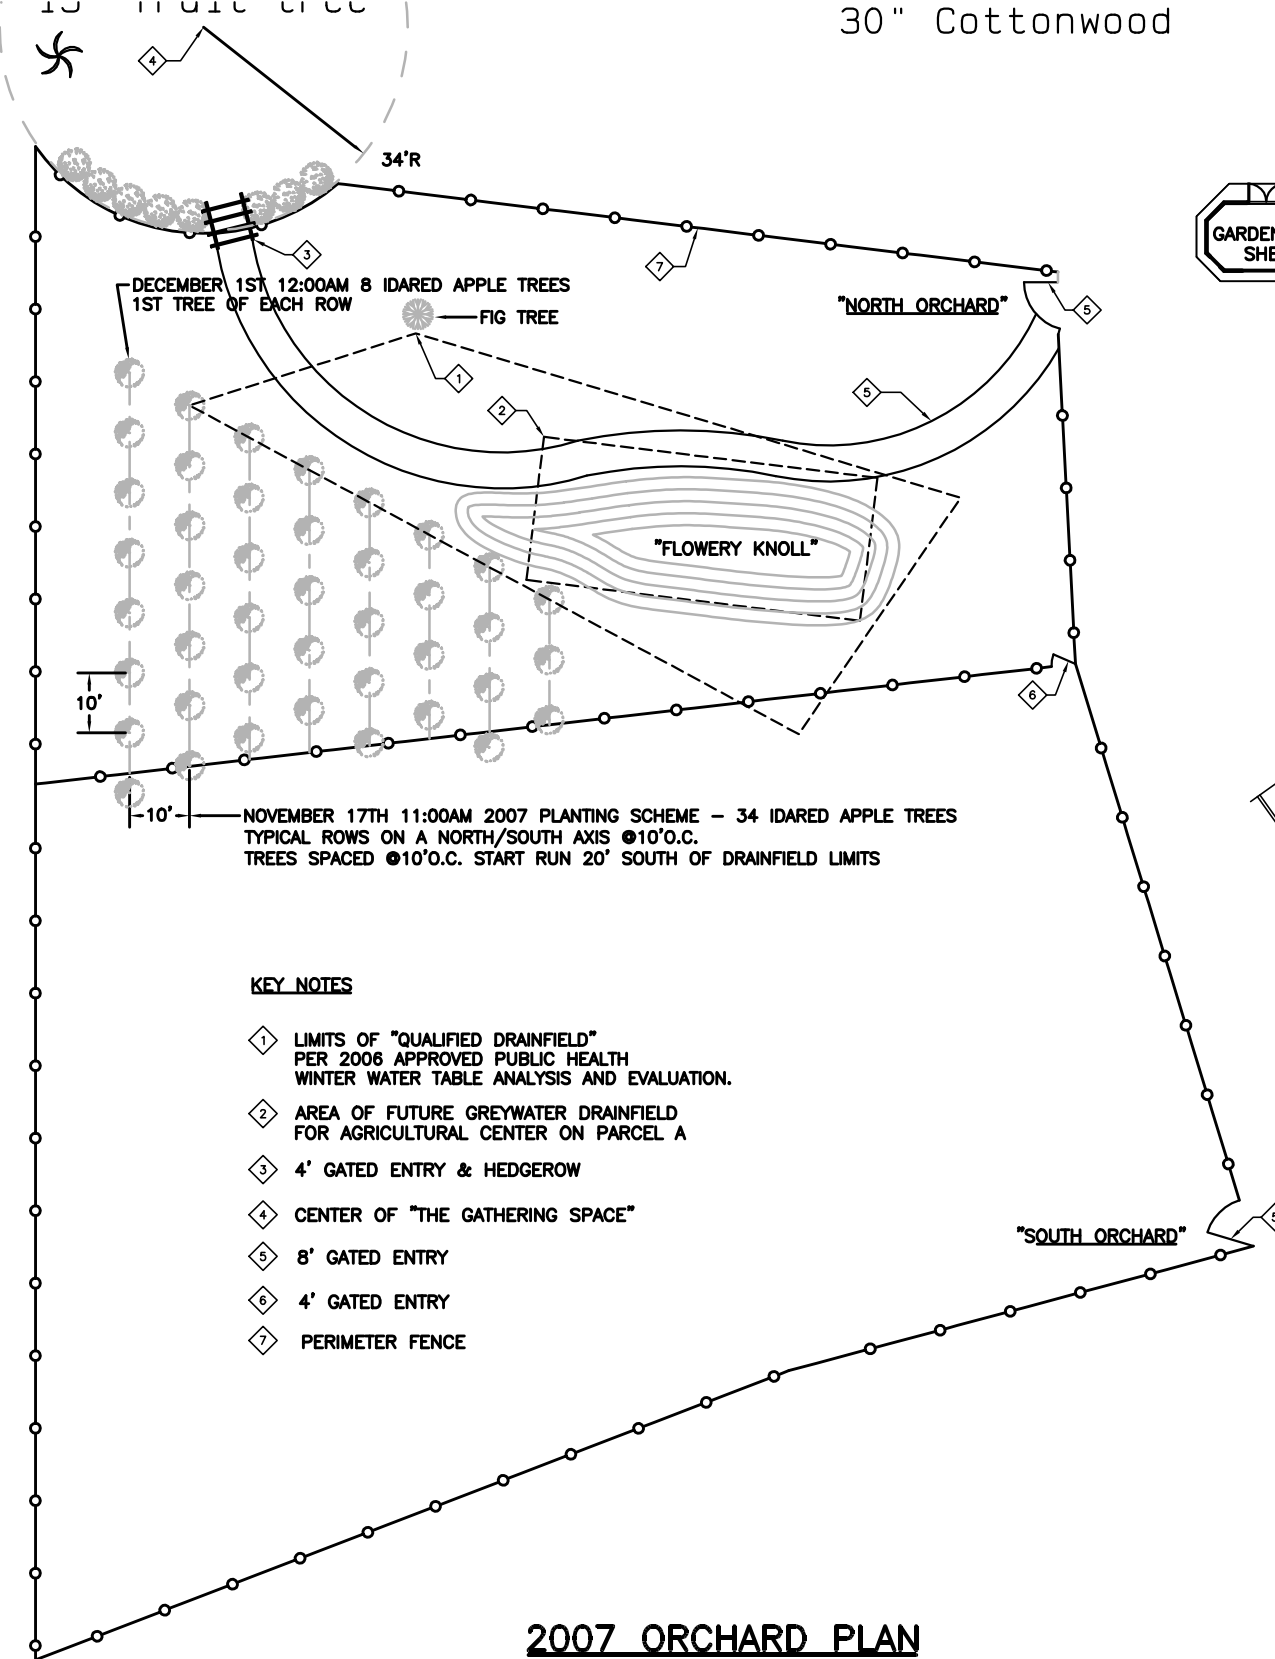

Pa

KEY NOTES

- 1 LIMITS OF "QUALIFIED DRAINFIELD" PER 2006 APPROVED PUBLIC HEALTH WINTER WATER TABLE ANALYSIS AND EVALUATION.
- 2 AREA OF FUTURE GREY WATER DRAINFIELD FOR AGRICULTURAL CENTER ON PARCEL A
- 3 4' GATED ENTRY & HEDGEROW
- 4 CENTER OF "THE GATHERING SPACE"
- 5 8' GATED ENTRY
- 6 4' GATED ENTRY
- 7 PERIMETER FENCE

2007 ORCHARD PLAN